

Consultants:

February 24, 2016



6021 Penn Avenue
 Pittsburgh, Pennsylvania
 for
 Kamin Realty Co.
 490 S. Highland Ave.
 Pittsburgh
 Pennsylvania, 15205

Richard L. Beattie Jr.
 Architect

 2141 Ardmore Boulevard Suite 1
 Pittsburgh, Pennsylvania 15221
 (412) 351-7741
 fax (412) 351-7503
 RLBArchitect@verizon.net

Floor Plans

A-101

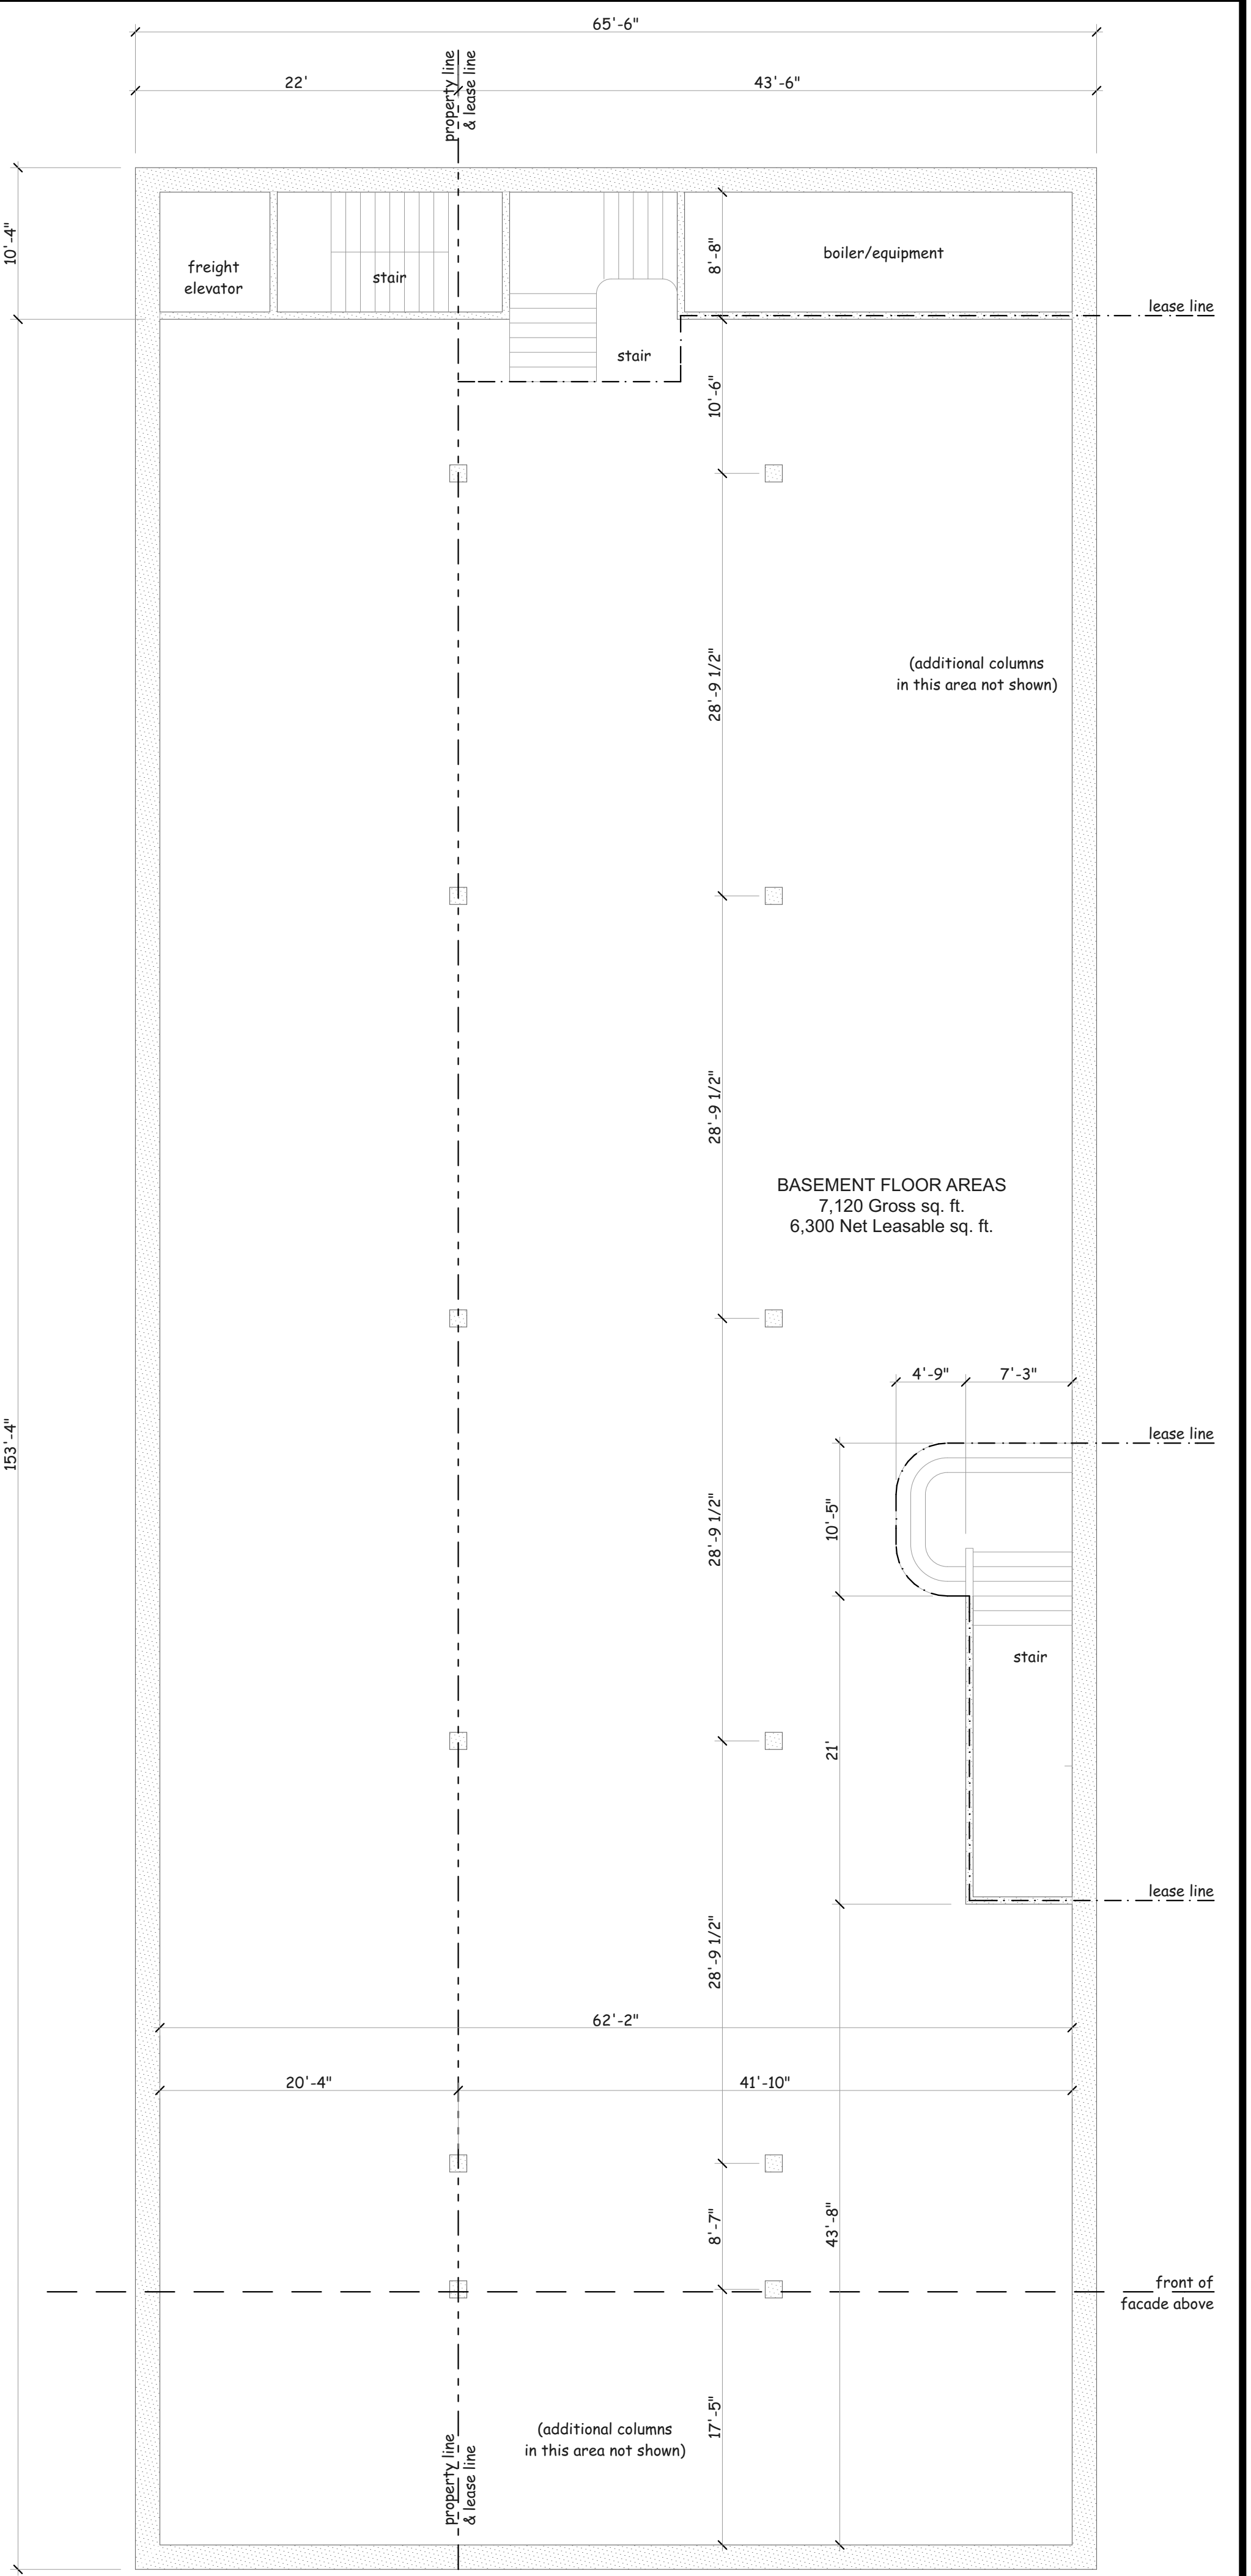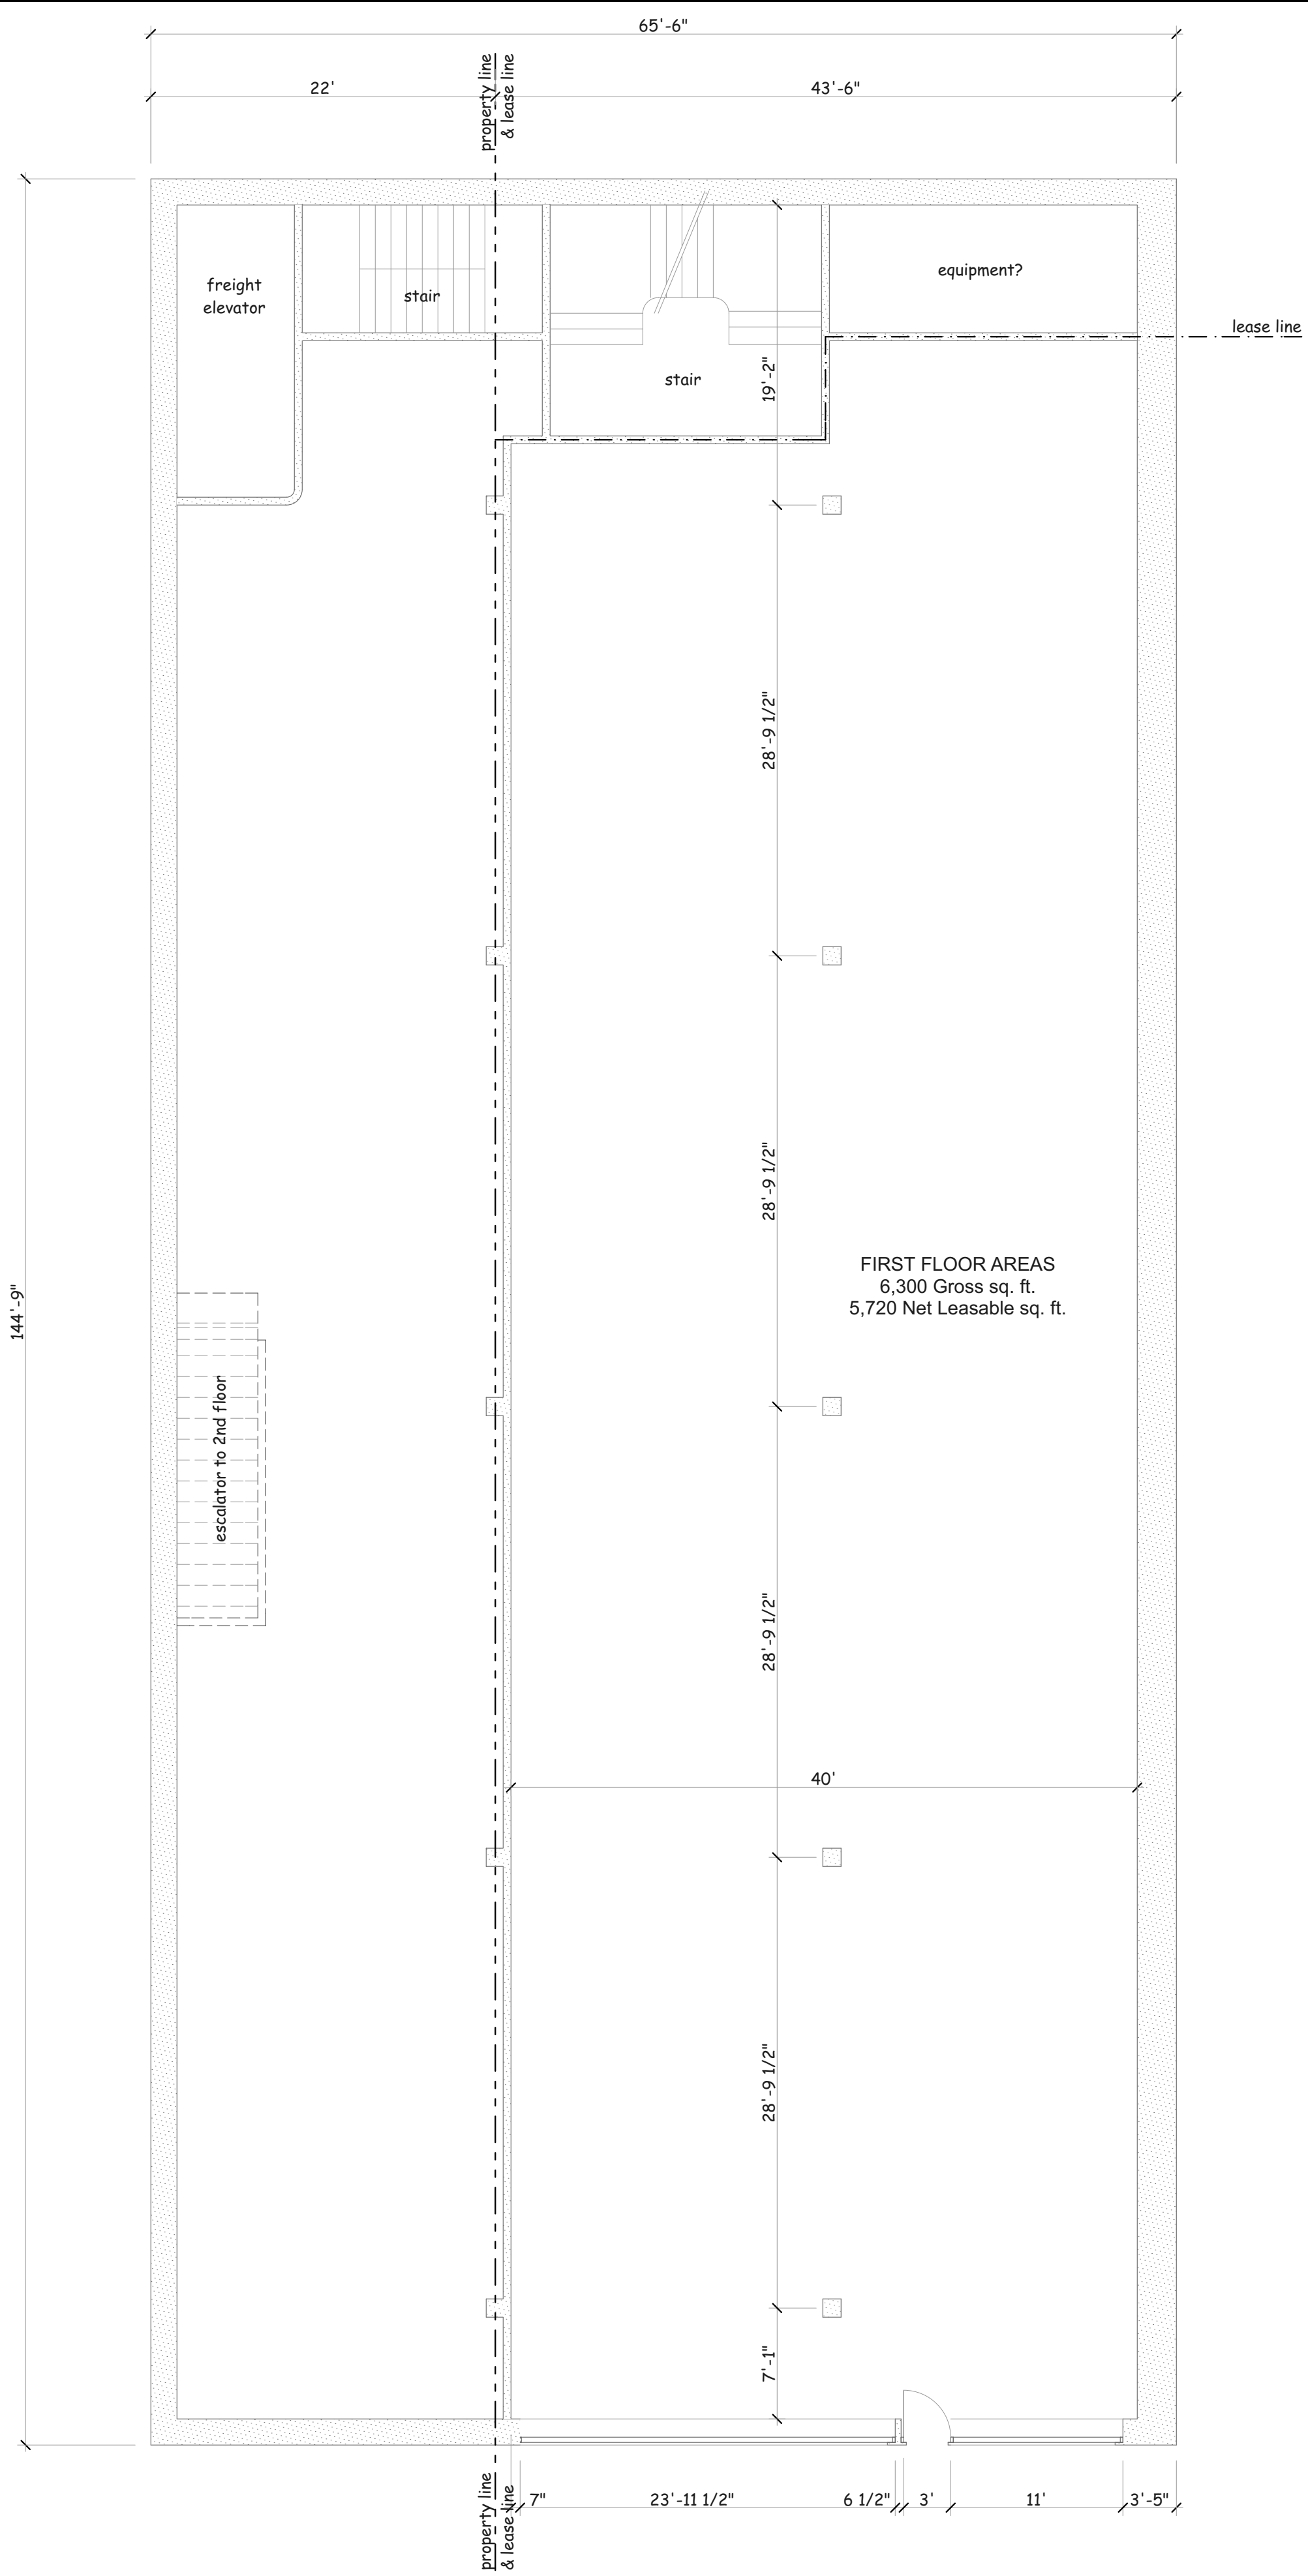

C:\Users\Rick Beattie\Documents\Project Drawings\Arch\RLB Current\Kamin Realty\ColKamin - 6021 Penn\Kamin - 6021 Penn.rvt